

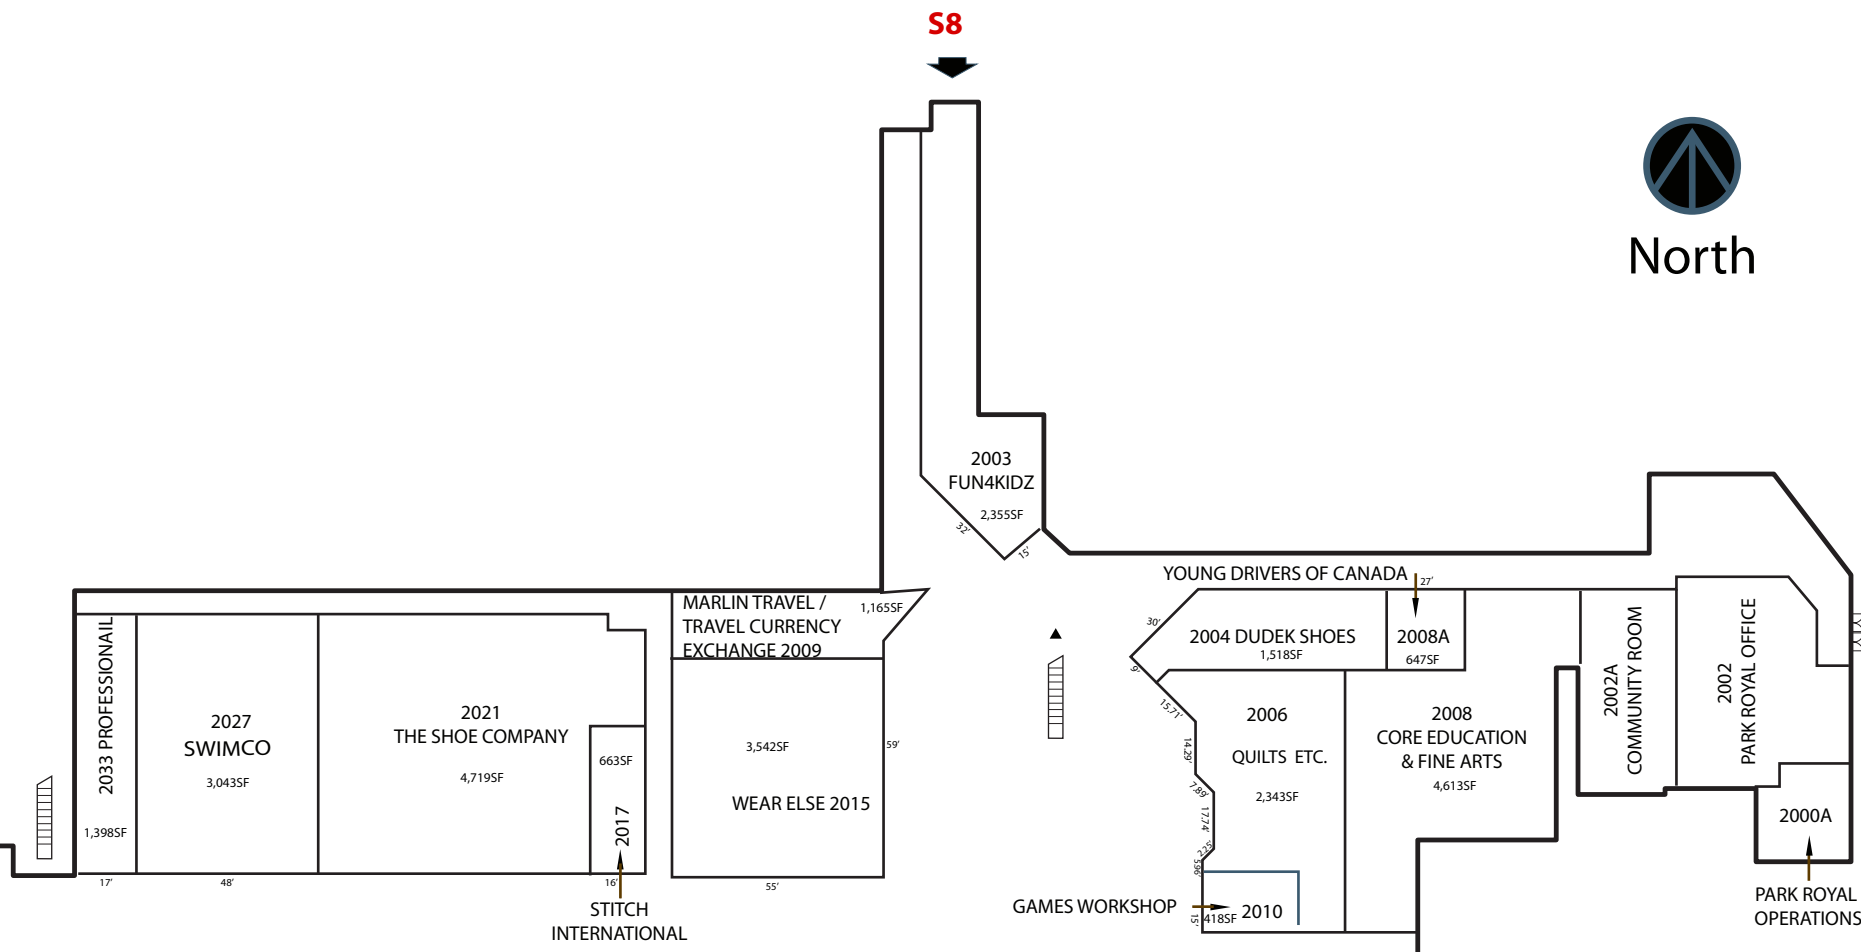


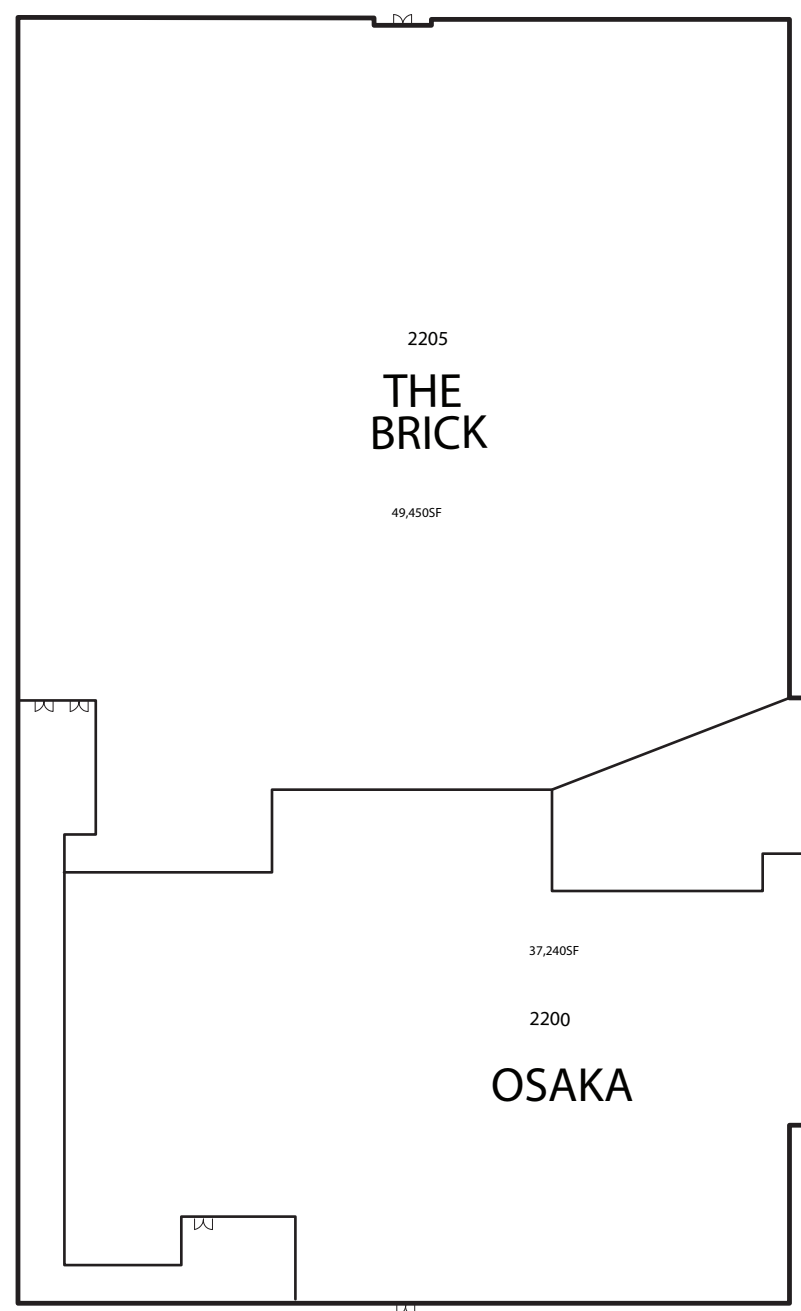

North

S9

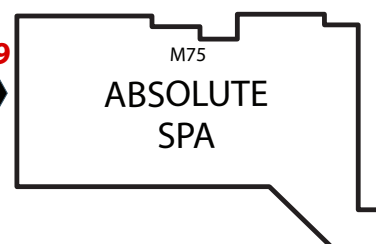

S7

S10

PARK ROYAL

MERCHANDISING PLAN JANUARY 2012 SOUTH - SECOND LEVEL

-  DIRECTORIES
-  WAYFINDING SIGNS
-  SEATING AREA

